


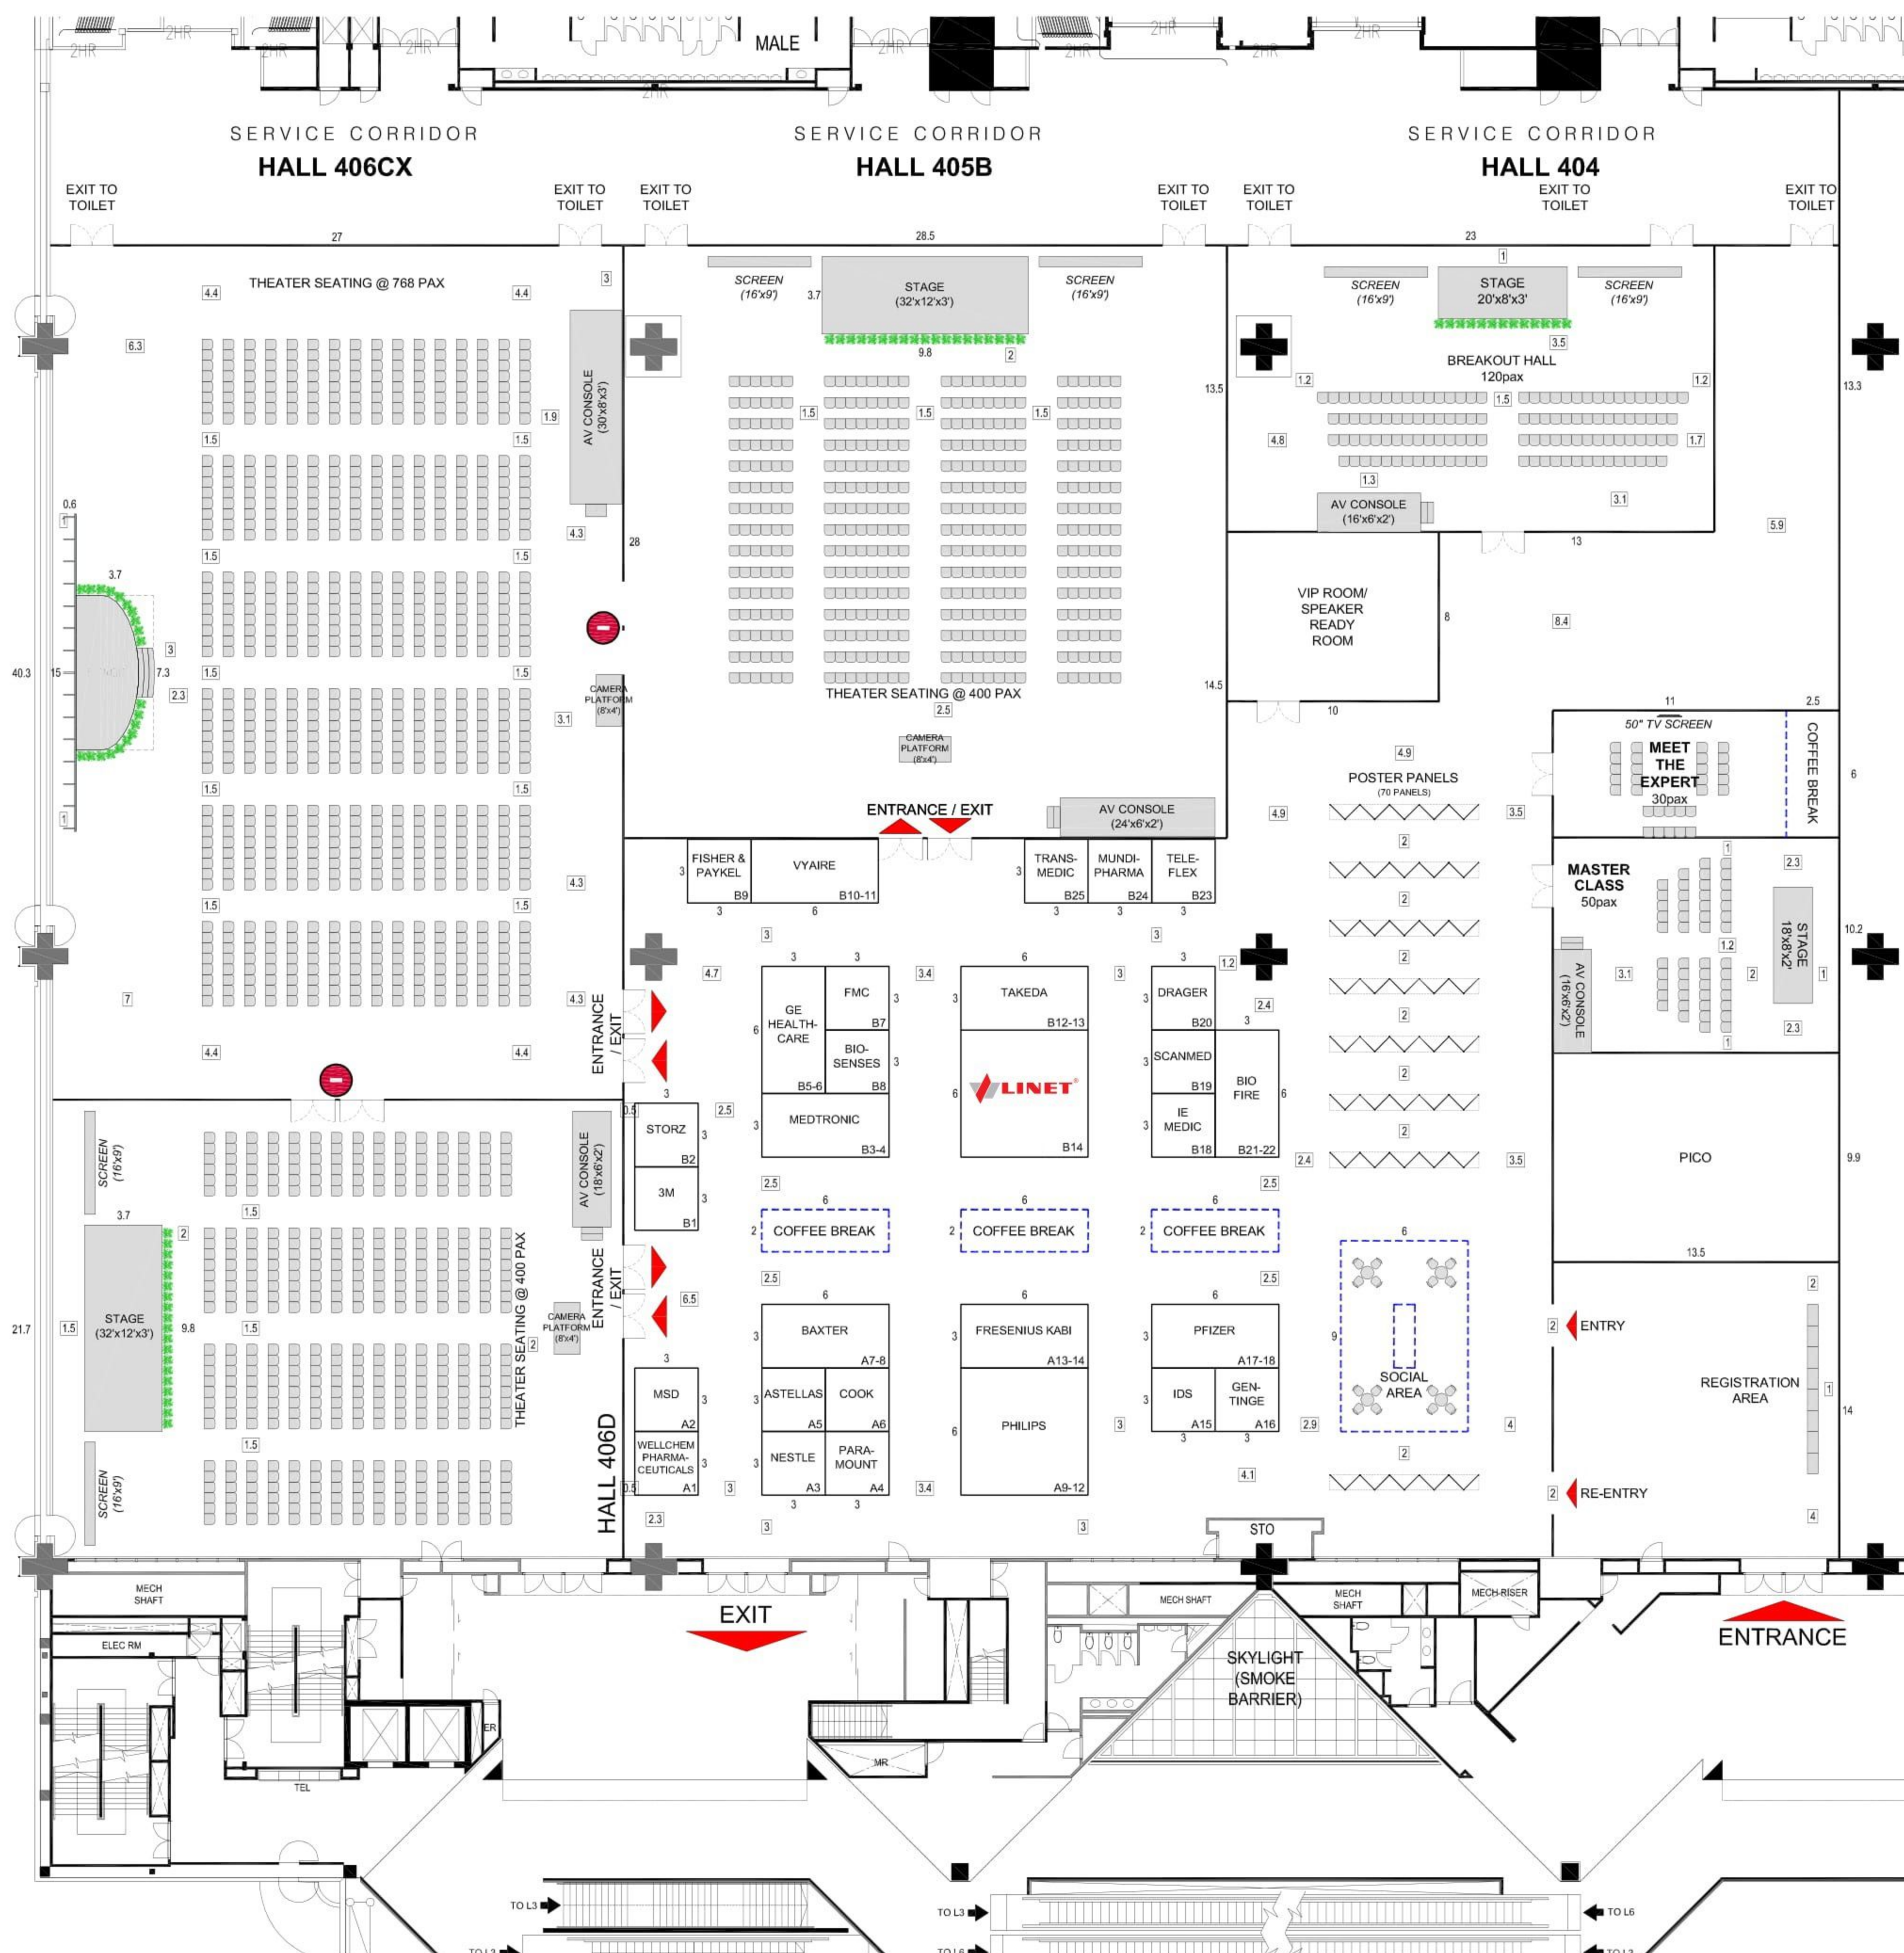

NOTES.

1. CONTRACTOR TO VERIFY SITE DIMENSION PRIOR COMMENCEMENT OF WORK
2. FOR DETAIL DRAWING OR INDIVIDUAL DISPLAY WALL TO REFER TO OTHER DRAWINGS
3. FOR FINISHES TO REFER TO OTHER DRAWINGS
4. FOR SERVICES TO REFER TO OTHER DRAWING
5. FOR DETAILS OF GRAPHICS TO REFER TO OTHER DRAWINGS

01 GENERAL LAYOUT

A101 1:350 (A3 SIZE)

 KENES GROUP	Project /Event SG-ANZICS 2019	Event Period 20 - 22 APR 2019	Technical Designer EDWARD MORALES	Approval	Signature	Drawing Title GENERAL LAYOUT	Remarks OPS PLAN OPTION - 01	 This design is the property of Pico and cannot be copied or modified wholly or partially without Pico's prior written consent. This drawing is subject to modification to suit construction purpose.
		Venue SUNTEC, HALL 404 - 406	Drawing Number PICO/2017/397/A101	Design Director --				
		Customer Service Person EAVIS SEE	Scale 1:350 (A3 SIZE)	Client --		Design Unit DESIGN STUDIO	Date Submitted 12 FEB 2019	